



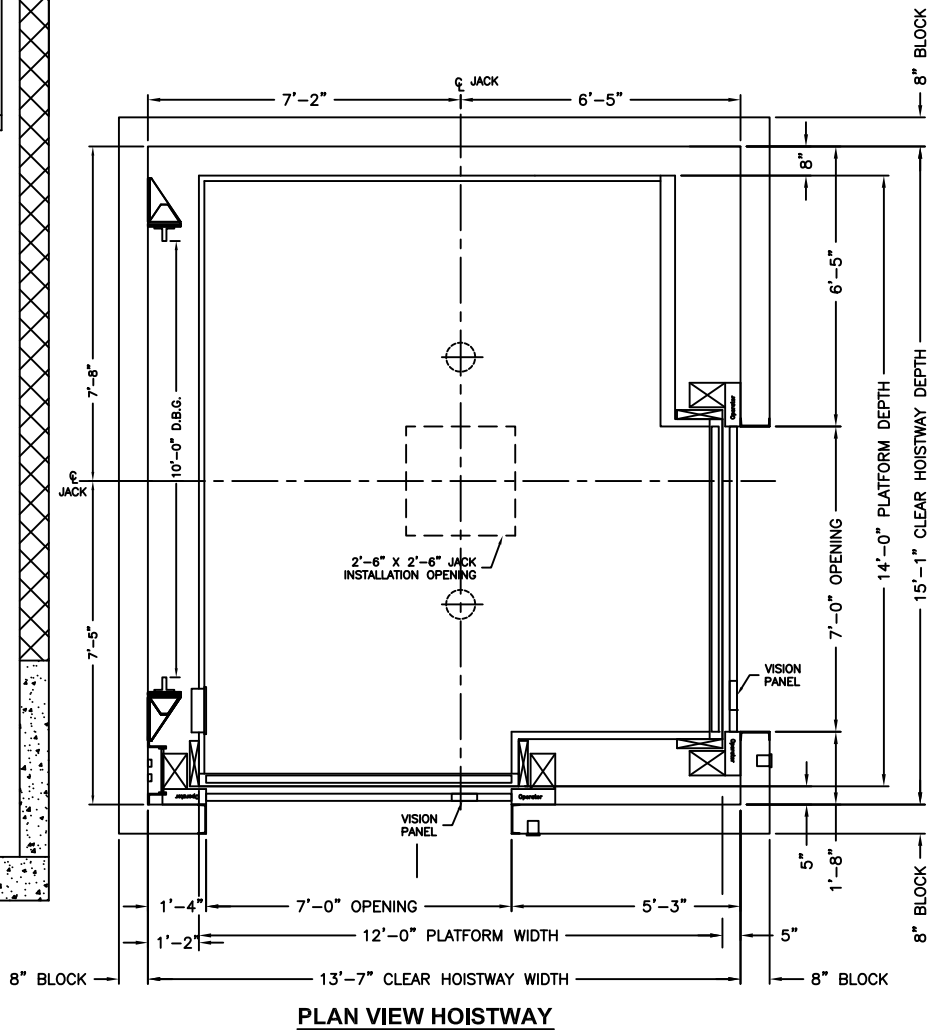

# Borehole Freight Rear Slung Elevation & Planview

MINNESOTA ELEVATOR, INC.

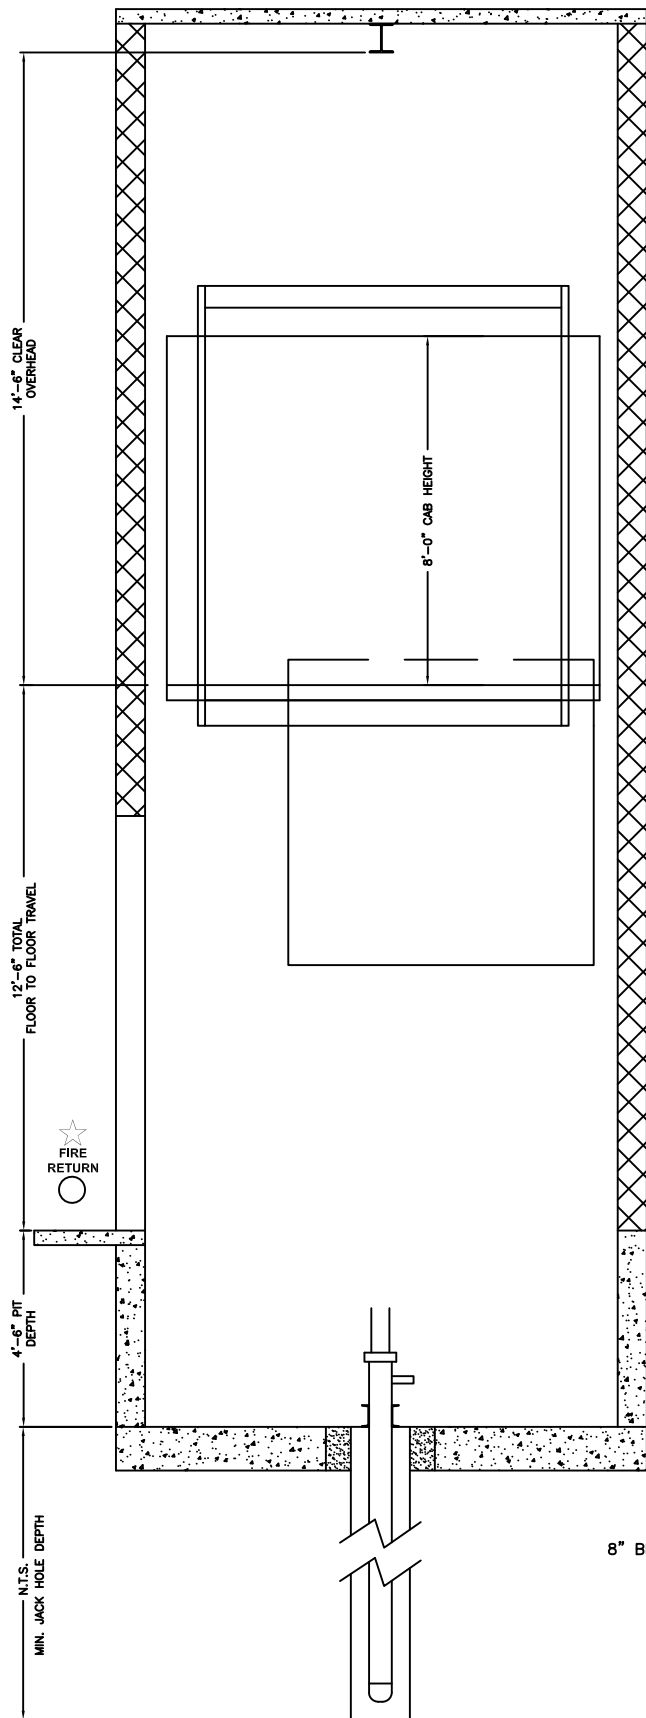

10000# CAPACITY F/R