



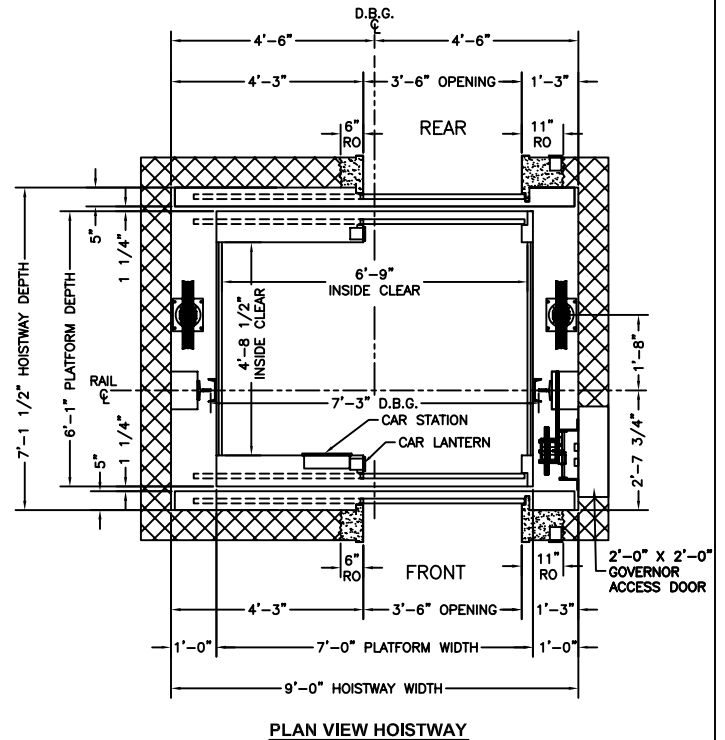


Roped Twin Passenger
Elevation & Planview

MINNESOTA ELEVATOR, INC.

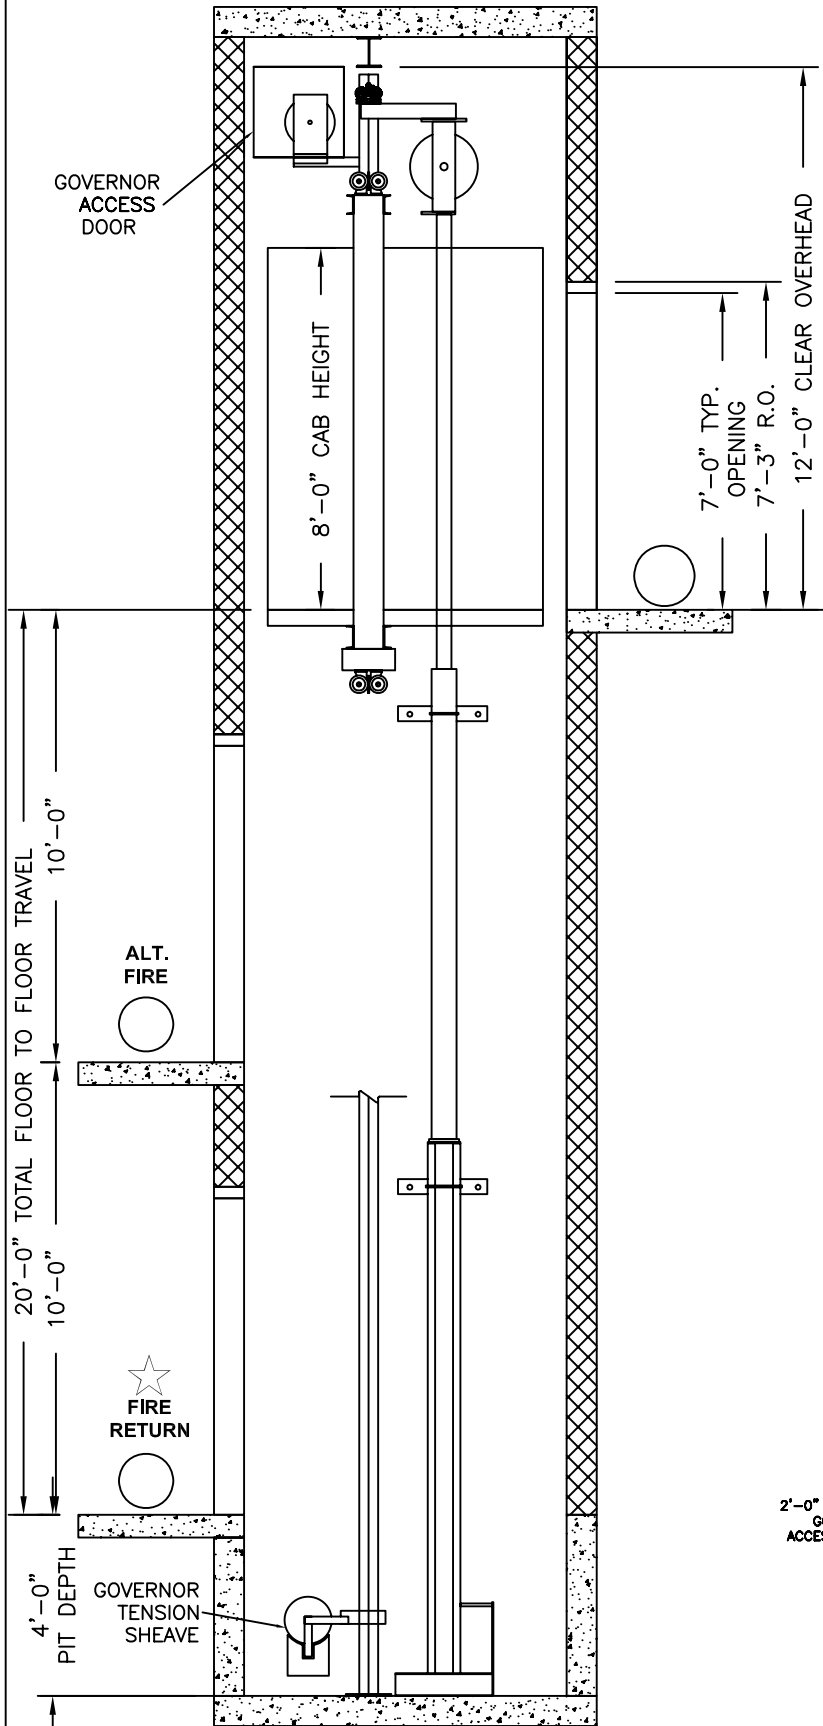

PLAN VIEW HOISTWAY

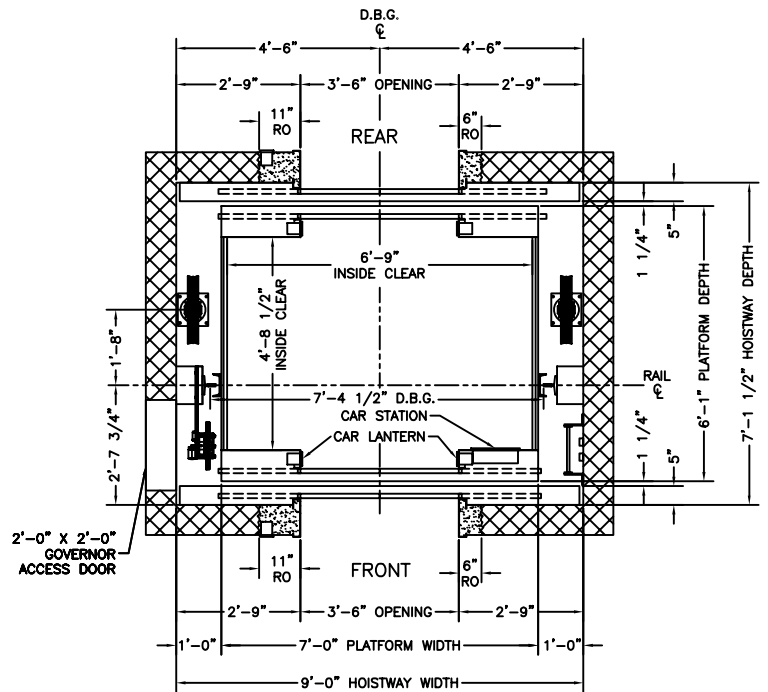

PLAN VIEW HOISTWAY

3000# CAPACITY F/R