

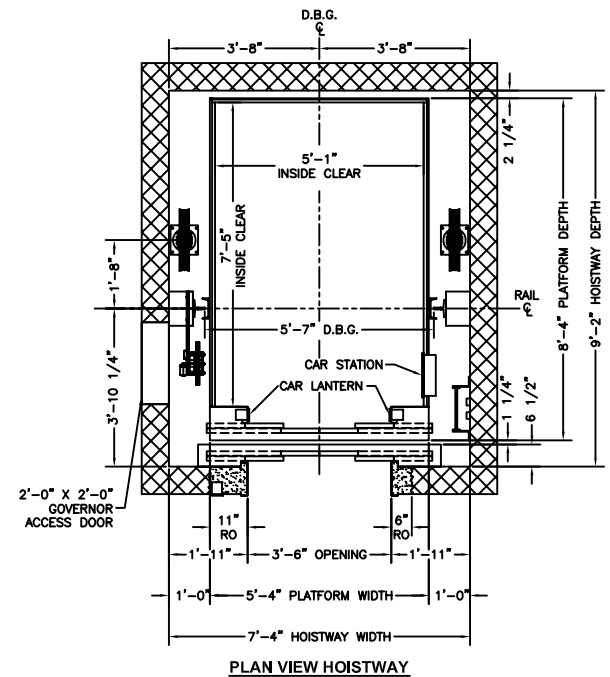


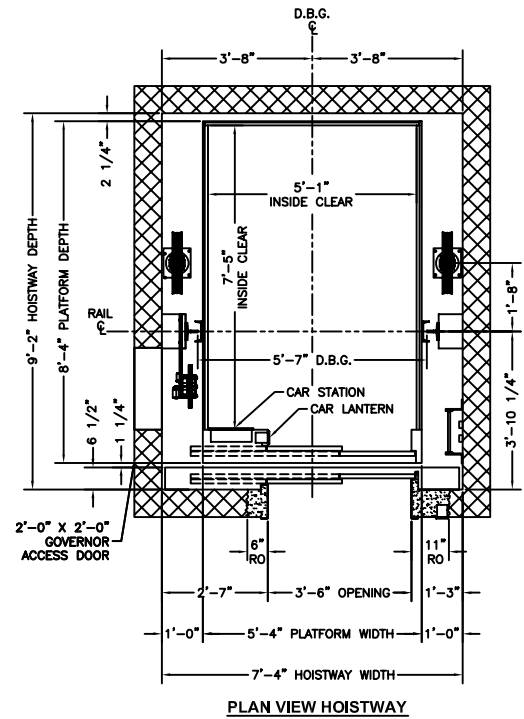

**Roped Twin Hospital Elevator
Elevation & Planview**

MINNESOTA ELEVATOR, INC.

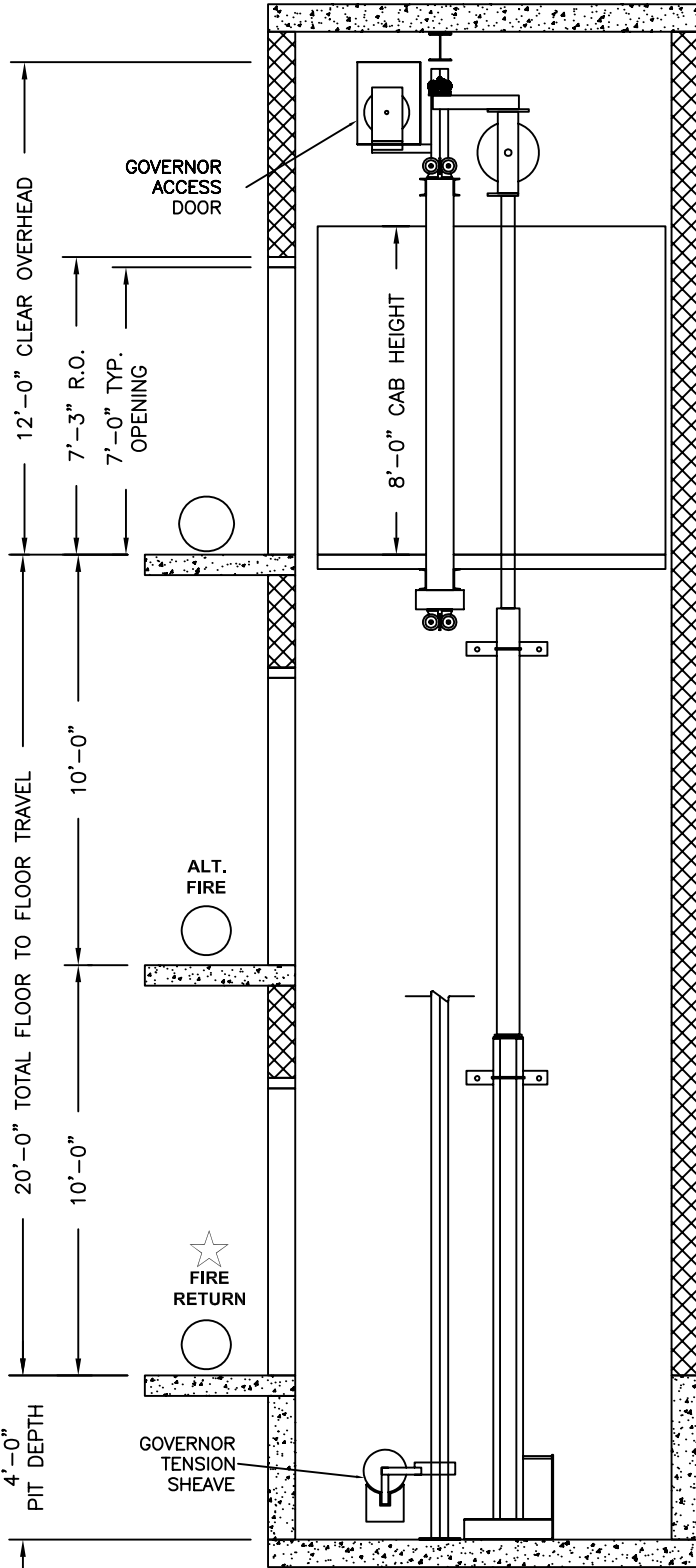

3500# CAPACITY