

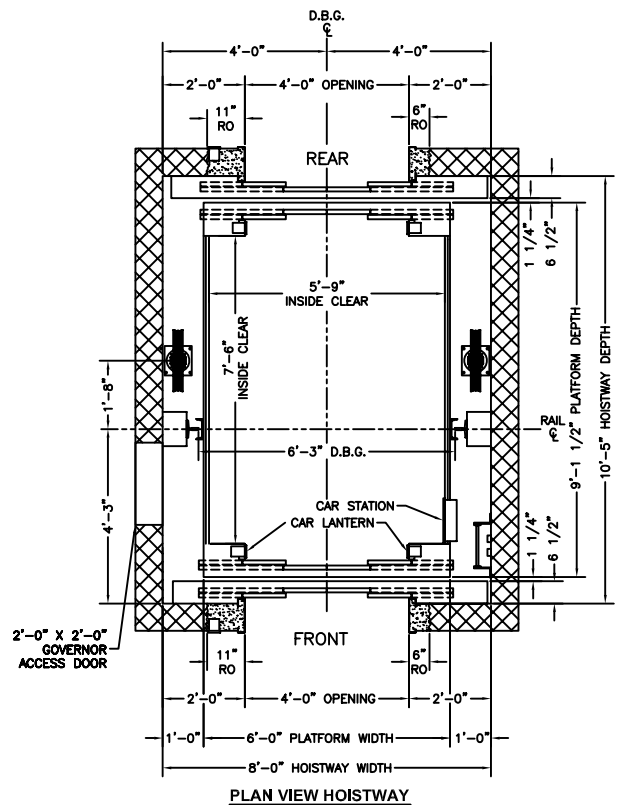


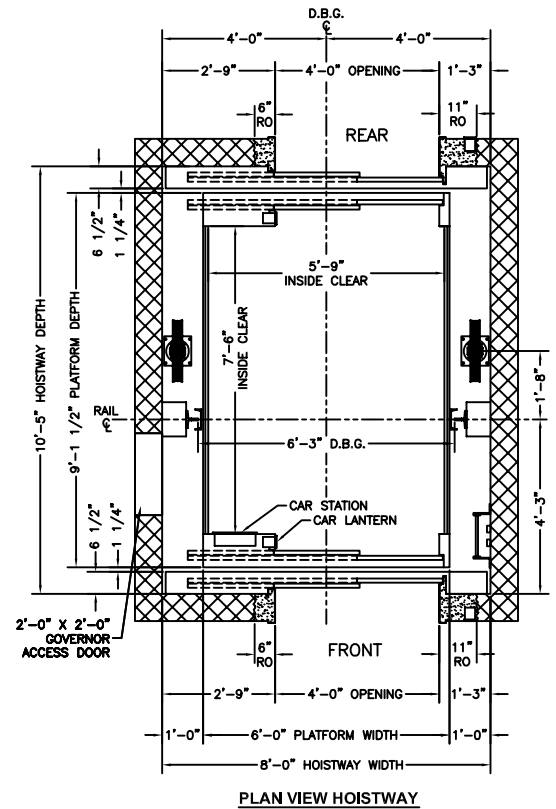

**Roped Twin Hospital Elevator
Elevation & Planview**

MINNESOTA ELEVATOR, INC.

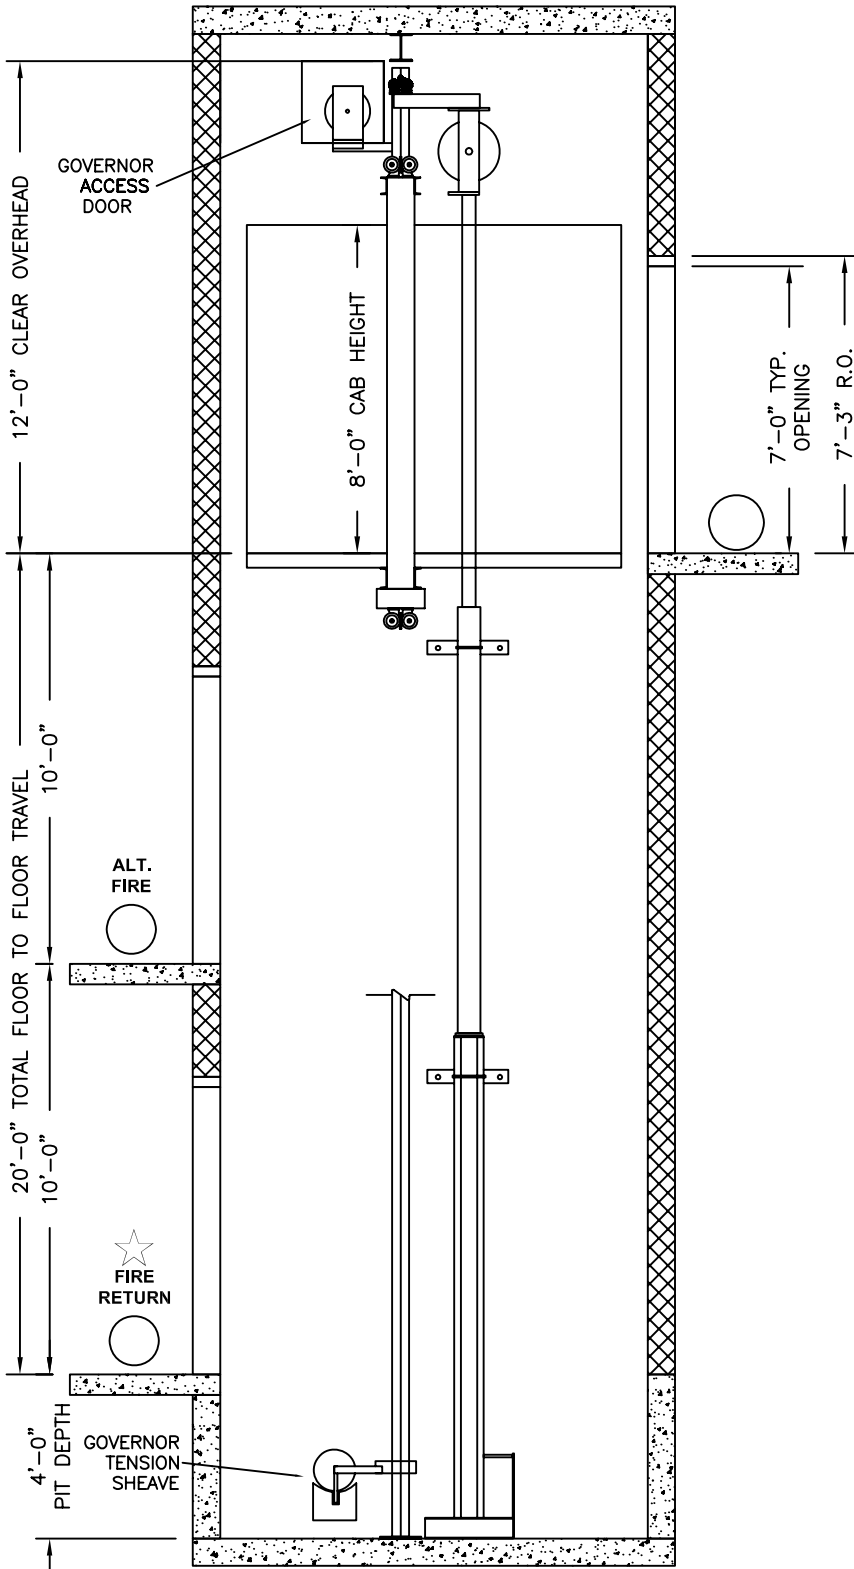

4000# CAPACITY F/R