



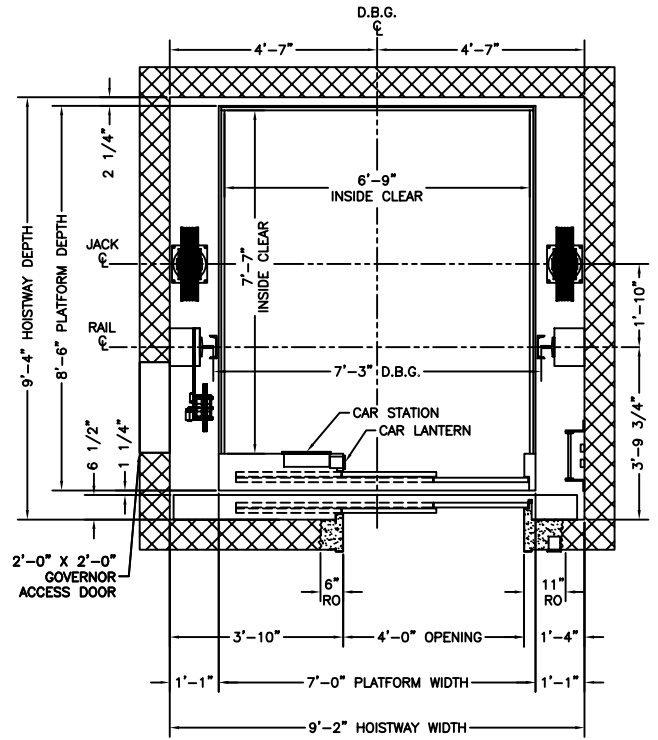


Roped Twin Passenger Elevation & Planview

MINNESOTA ELEVATOR, INC.

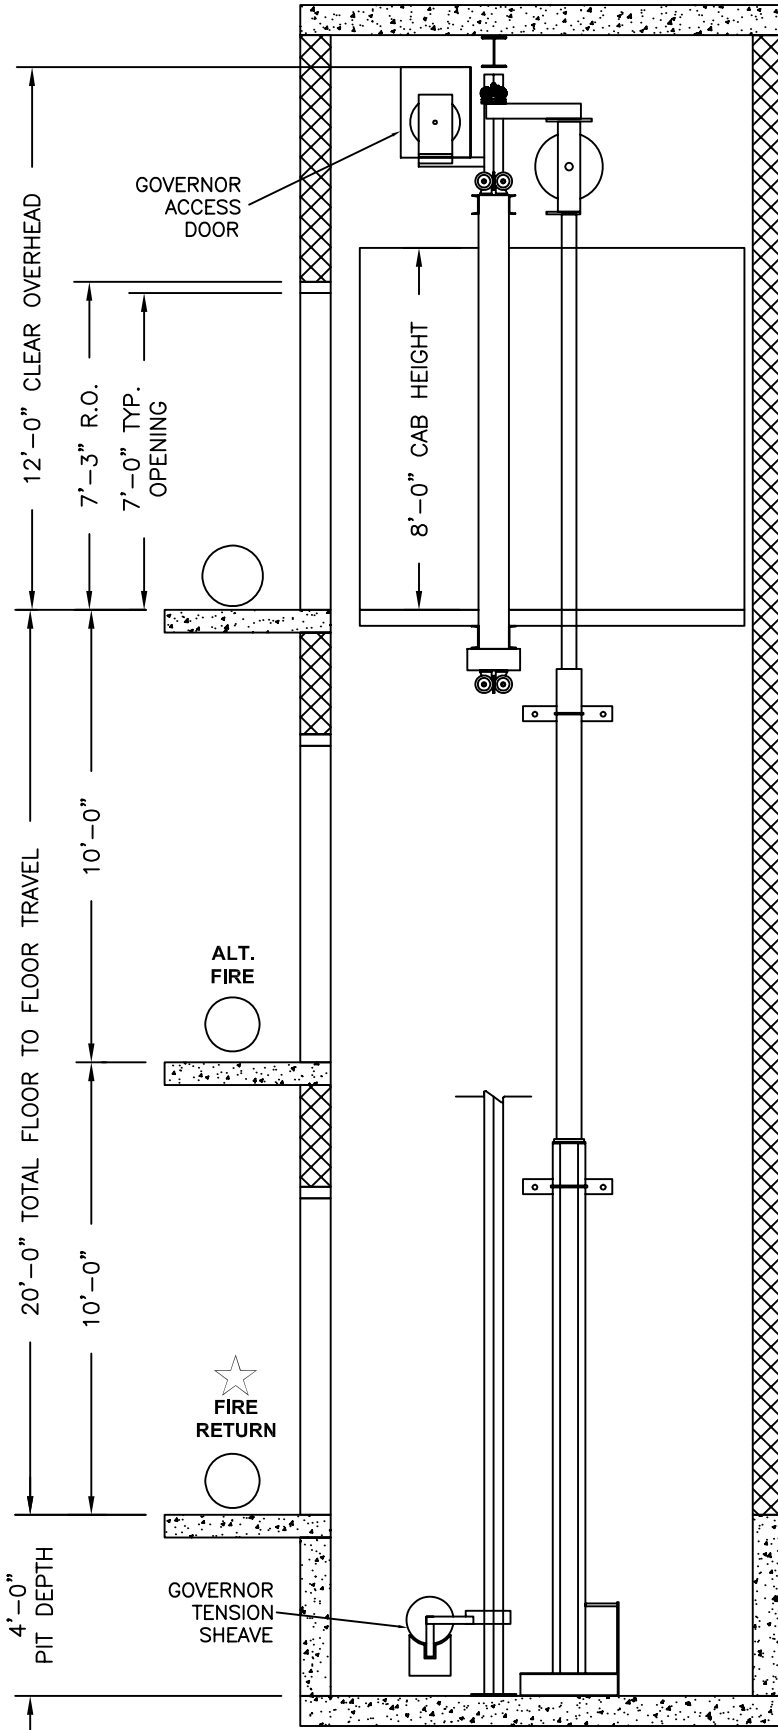

PLAN VIEW HOISTWAY

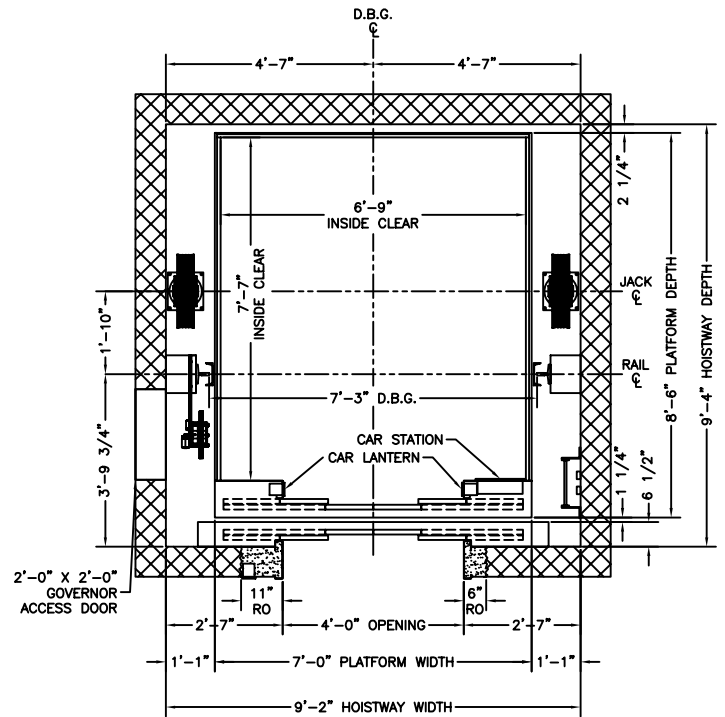

PLAN VIEW HOISTWAY

6000# CAPACITY